


Container Canopy

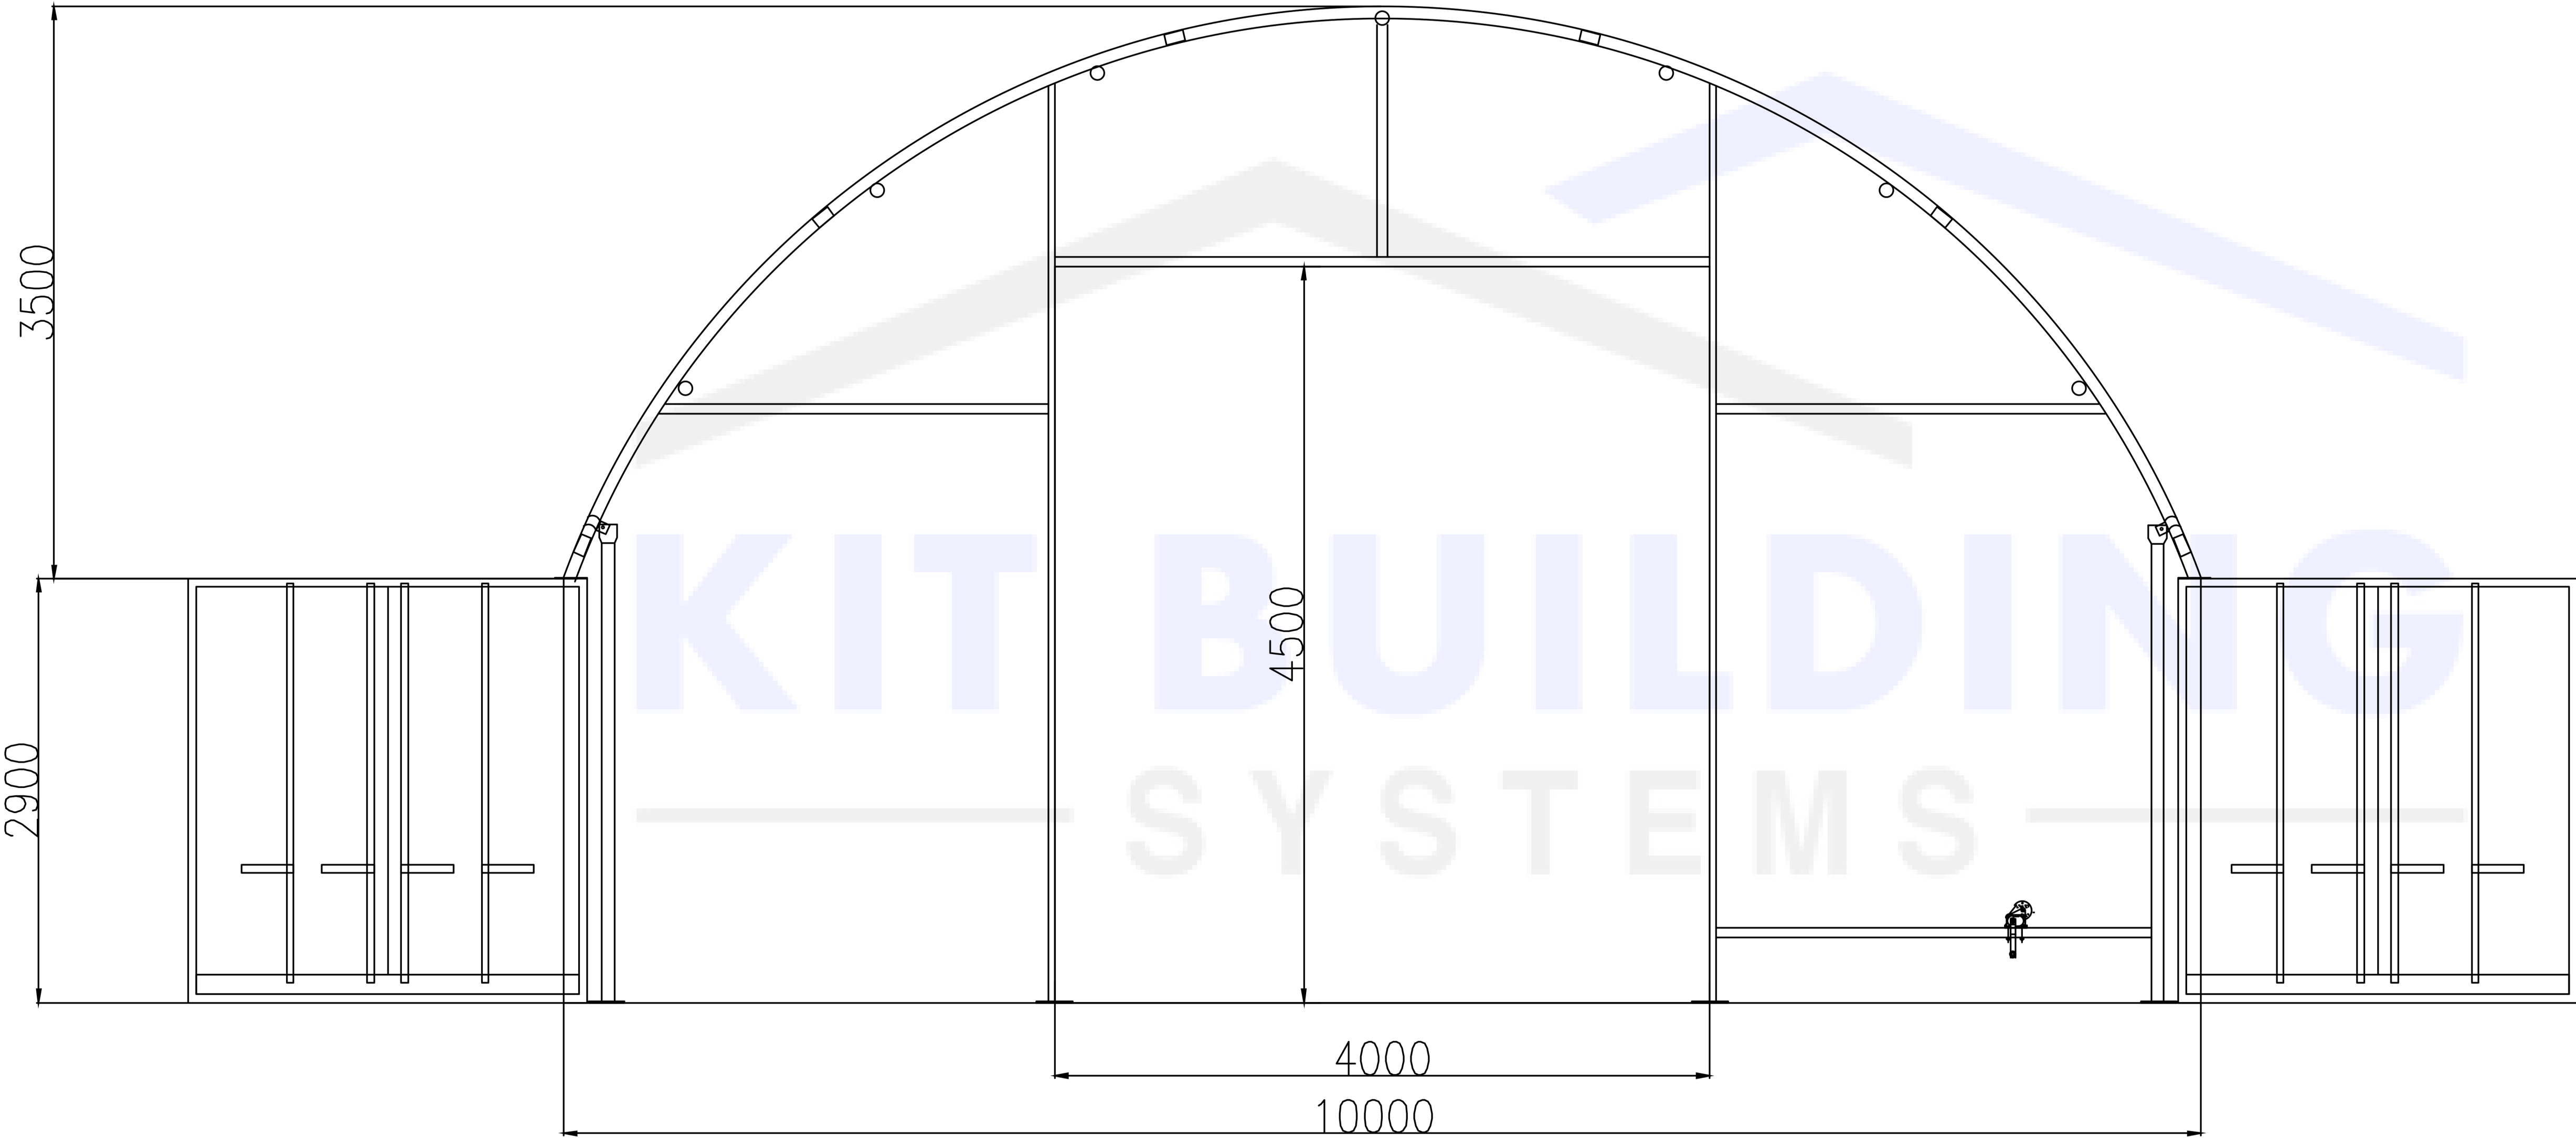

PROJECT TITLE

Container Canopy
10m x 12m x 3.5m | 33' x 40' x 12'
Width x Depth x Height

NOTES

WORKING DRAWING

DRAWING BY: Dawid Chomicz

CHECKED BY: Cameron Newbold

PROJECT: CC-PVC-RST-10636-GREY

SCALE N.T.S. 27.08.2025

Width: 10m | 33'
Depth: 12m | 40'
Eave Height: 2.9m | 9'5"
Overall Height: 3.5m | 12'
Arch Distance: 2m | 6'6"
Opening Clearance: 4.5m | 14'8"

REVISIONS

Sr.	DESCRIPTION	DATE
		27.08.2025


CLIENT

Container Canopy
Standard Model

Steel Frame:	Covering:	Arch Tube Thickness:	Purling Tube Thickness:	Eave Height:	Opening/Shutter Size WxH:
CHS Single Truss	610g/m² 22oz/sq yd	76mm x 2mm 2.99" x x 0.08"	60mm x 1.5mm 2.36" x x 0.06"	2.9m 9'5"	4m x 4.5m 13'1" x 14'8"

FRONT ELEVATIONS	Shutter Type:	Pedestrian door WxH Quantity: N/A Size: N/A Material: N/A	PAGE 1 OF 3
	Winch operated shutter		

Container Canopy

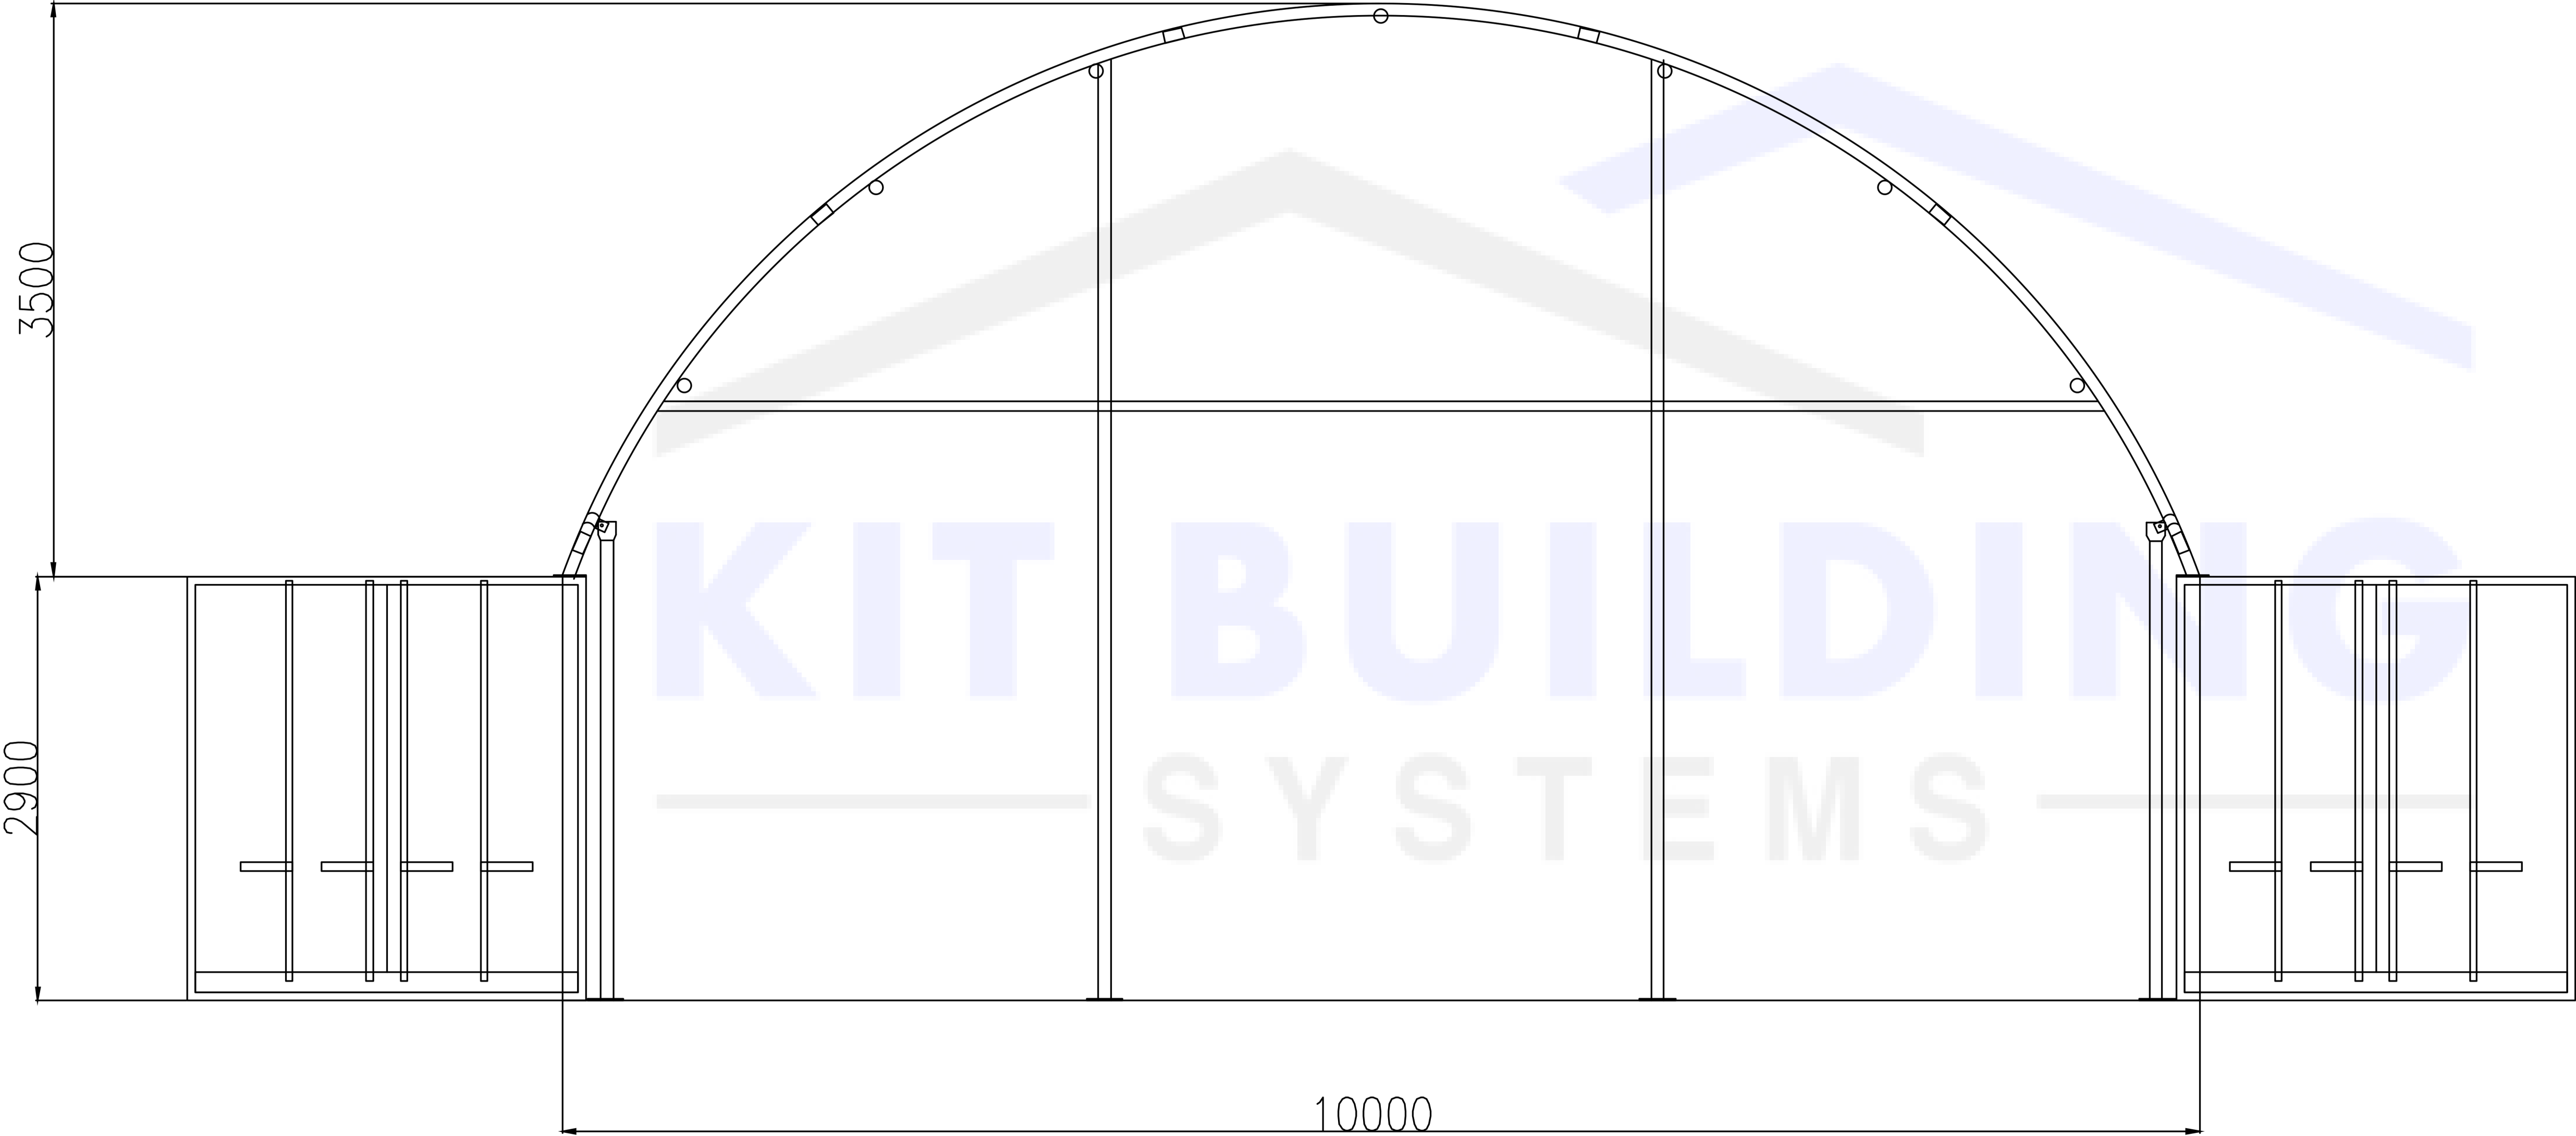

PROJECT TITLE

Container Canopy
10m x 12m x 3.5m | 33' x 40' x 12'
Width x Depth x Height

NOTES

WORKING DRAWING

DRAWING BY: Dawid Chomicz

CHECKED BY: Cameron Newbold

PROJECT: CC-PVC-RST-10636-GREY

SCALE N.T.S. 27.08.2025

Width: 10m | 33'
Depth: 12m | 40'
Eave Height: 2.9m | 9'5"
Overall Height: 3.5m | 12'
Arch Distance: 2m | 6'6"
Opening Clearance: 4.5m | 14'8"

REVISIONS

Sr.	DESCRIPTION	DATE
		27.08.2025

CLIENT


Container Canopy
Standard Model

Steel Frame: CHS Single Truss	Covering: 610g/m² 22oz/sq yd	Arch Tube Thickness: 76mm x 2mm 2.99" x x 0.08"	Purling Tube Thickness: 60mm x 1.5mm 2.36" x x 0.06"	Eave Height: 2.9m 9'5"	Opening/Shutter Size WxH: 4m x 4.5m 13'1" x 14'8"
-------------------------------------	--------------------------------------	---	--	-----------------------------	---

BACK ELEVATIONS

Shutter Type:	Pedestrian door WxH Quantity: N/A Size: N/A Material: N/A
Winch operated shutter	

Container Canopy

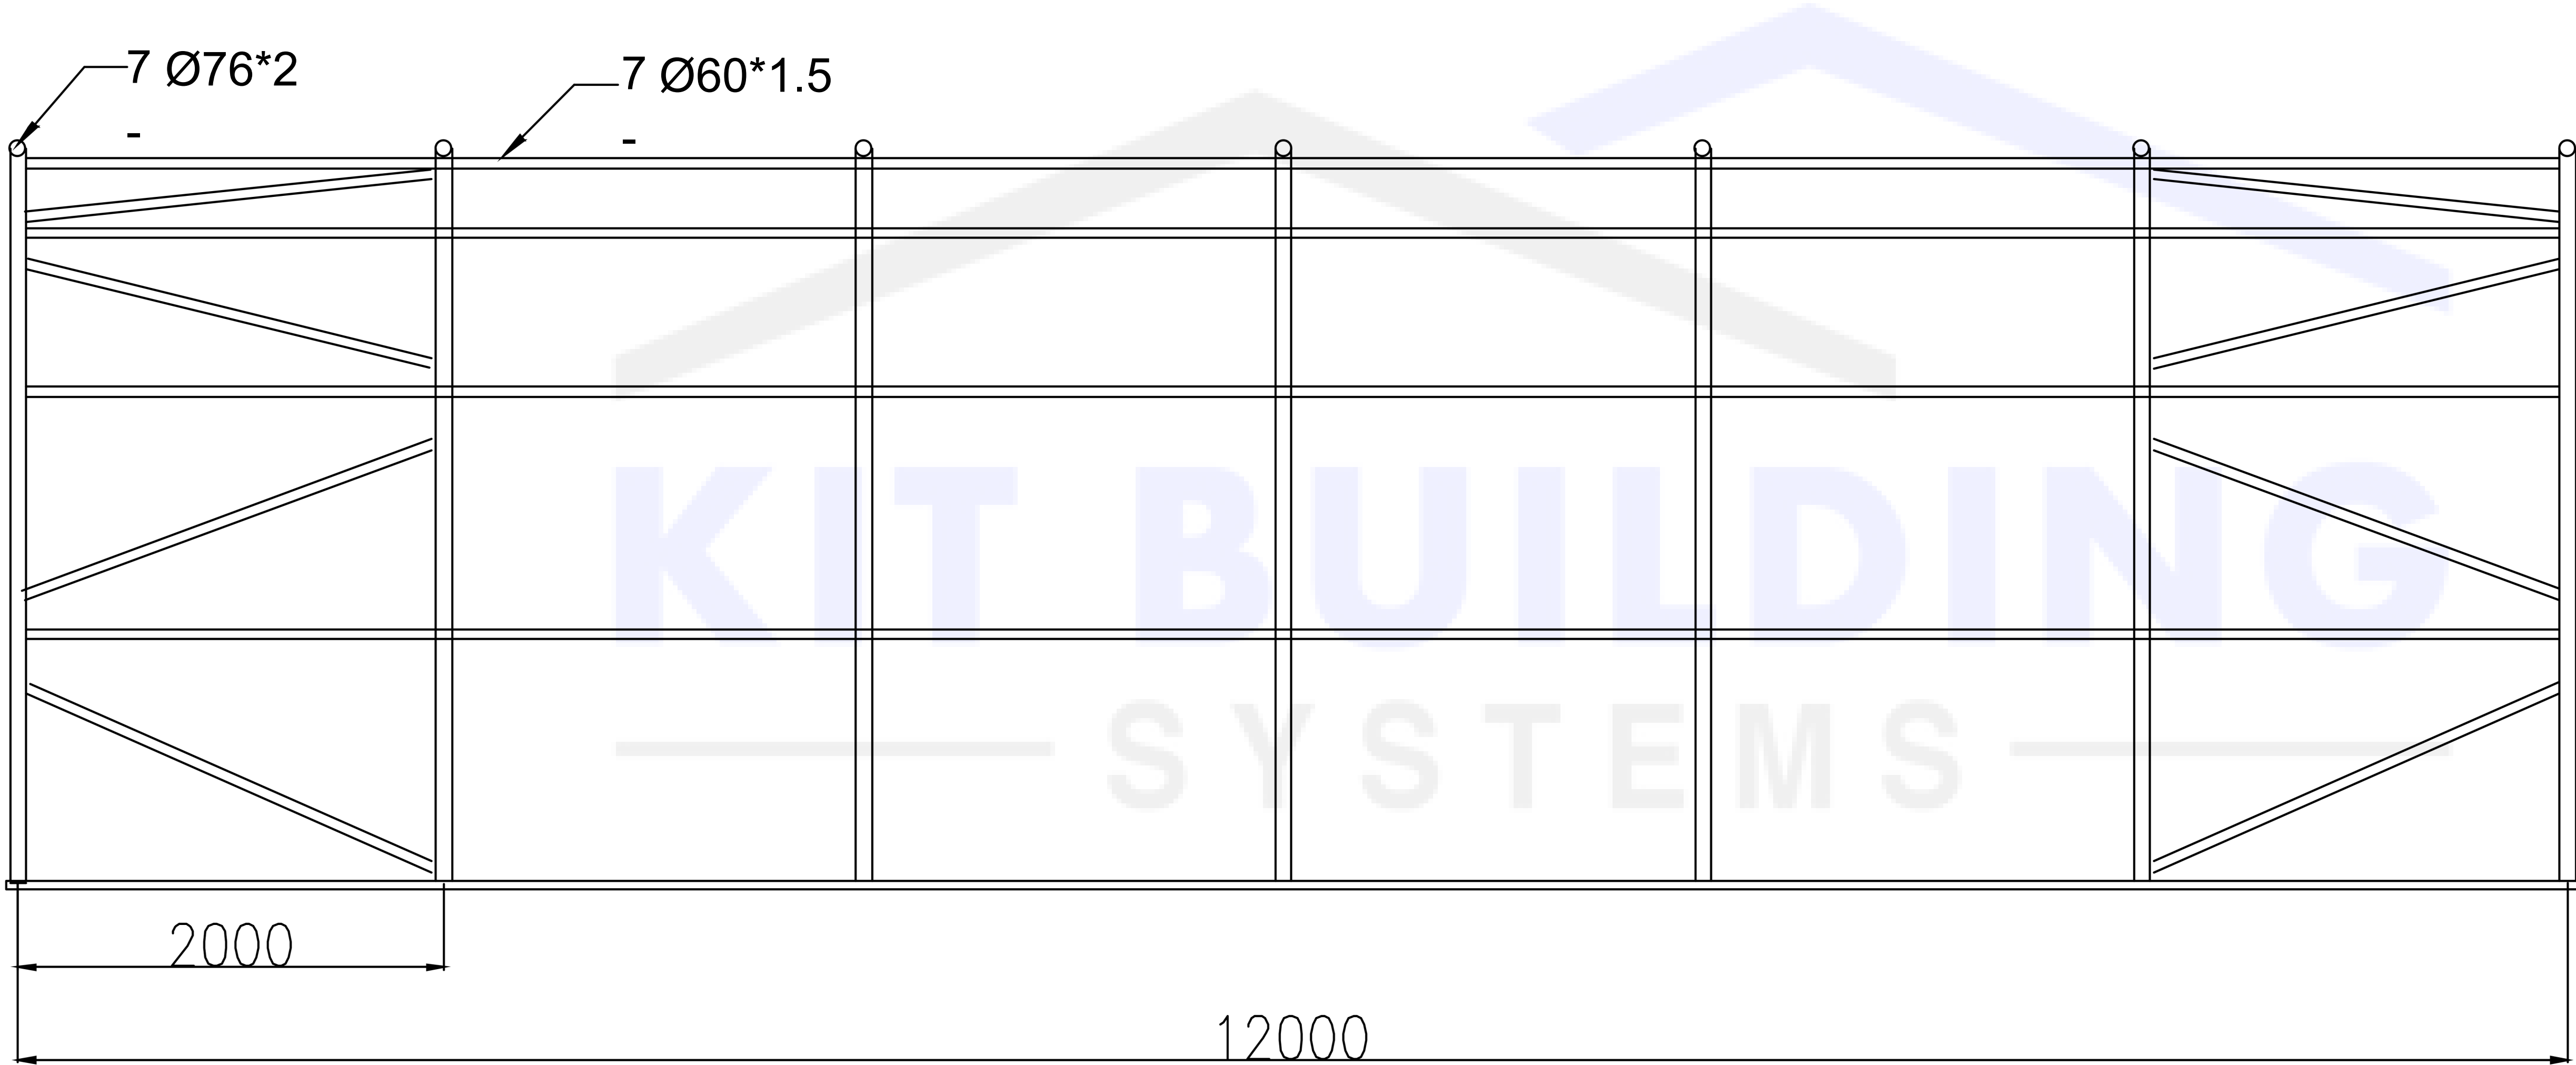

PROJECT TITLE

Container Canopy
10m x 12m x 3.5m | 33' x 40' x 12'
Width x Depth x Height

NOTES

WORKING DRAWING

DRAWING BY: Dawid Chomicz

CHECKED BY: Cameron Newbold

PROJECT: CC-PVC-RST-10636-GREY

SCALE N.T.S. 27.08.2025

Width: 10m | 33'
Depth: 12m | 40'
Eave Height: 2.9m | 9'5"
Overall Height: 3.5m | 12'
Arch Distance: 2m | 6'6"
Opening Clearance: 4.5m | 14'8"

REVISIONS

Sr.	DESCRIPTION	DATE
		27.08.2025

CLIENT

Container Canopy
Standard Model

Steel Frame:	Covering:	Arch Tube Thickness:	Purling Tube Thickness:	Eave Height:	Opening/Shutter Size WxH:
CHS Single Truss	610g/m² 22oz/sq yd	76mm x 2mm 2.99" x x 0.08"	60mm x 1.5mm 2.36" x x 0.06"	2.9m 9'5"	4m x 4.5m 13'1" x 14'8"

SIDE ELEVATIONS

Shutter Type:	Pedestrian door WxH
Winch operated shutter	Quantity: N/A
	Size: N/A
	Material: N/A